


PLAN VERDIEPING 2

ZOLDERRUIMTE

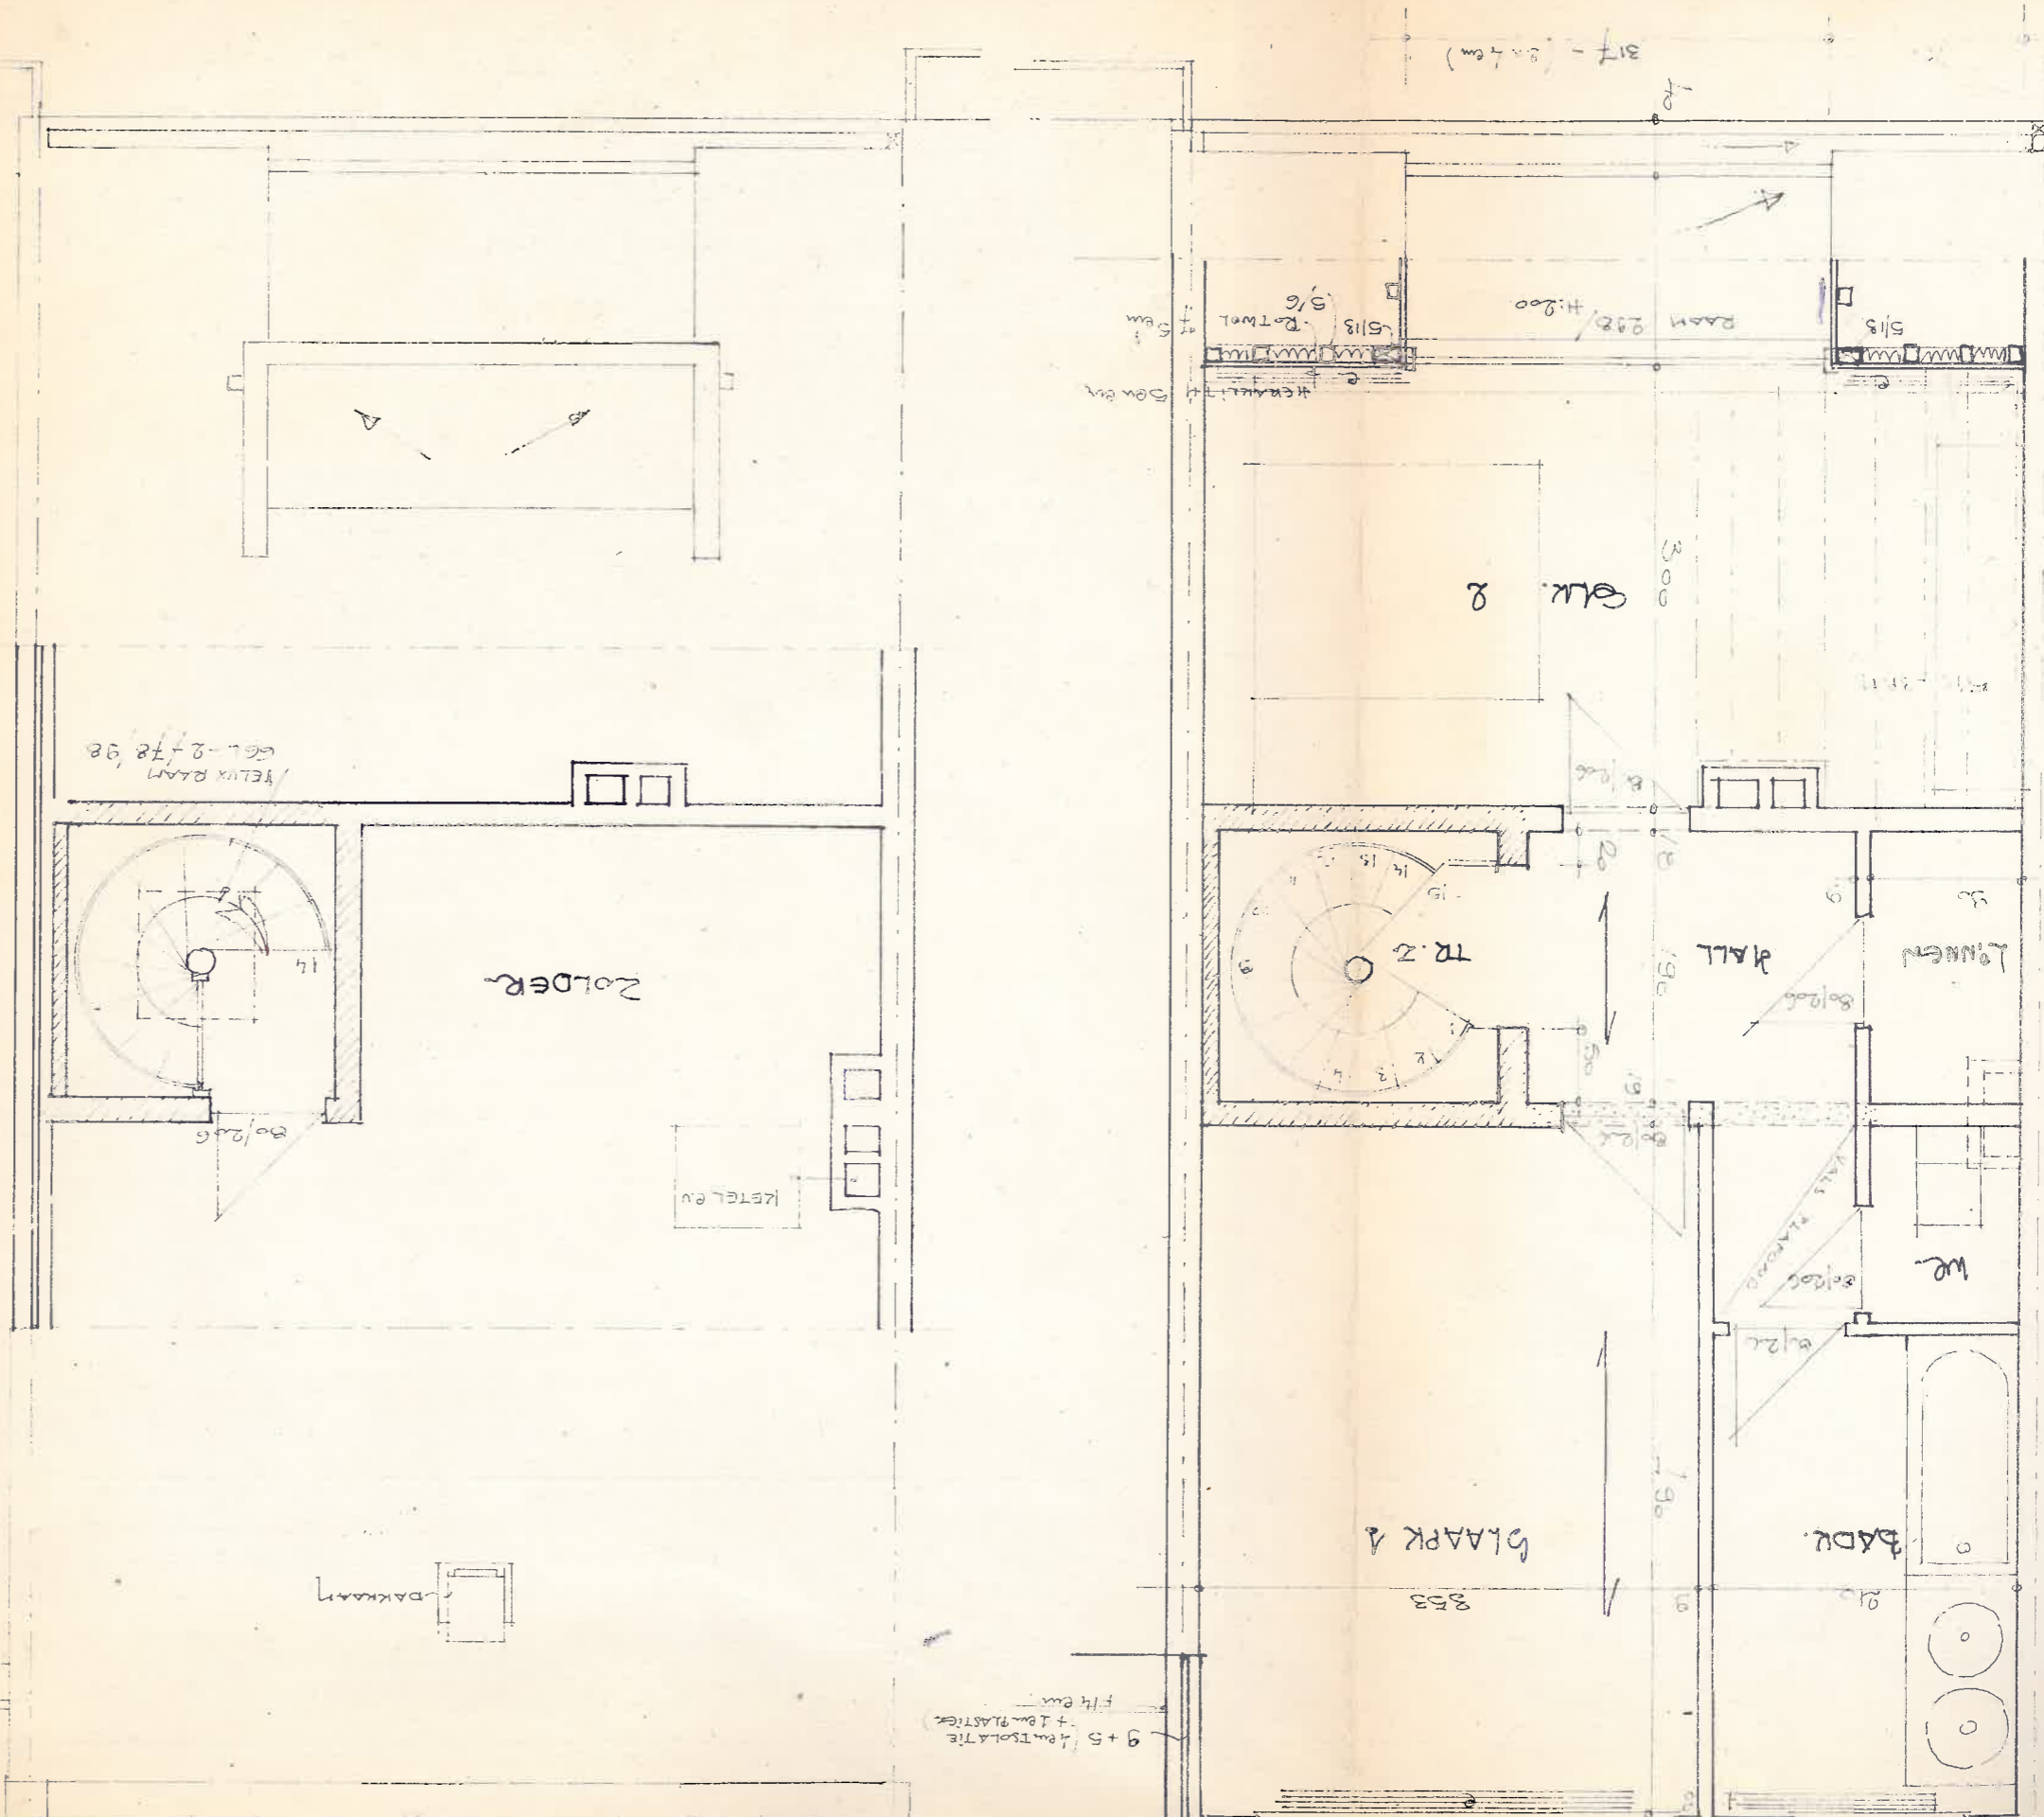

9 + 5 4mm ISOLATIE + 1cm PLASTIEK + 14 cm

DEUR

KETEL EV

ZOLDER

VELUX RAAM '98 661-278 '98

BLAARK 1 853

BADU

WE

HALL

LIVING

DEUR 2

RAAM '98 H: 200

5113 5/6

5113 5/6

317 - (2.4m)